



LIST OF PLANS

- PLAN A - 1:50 PLAN OF MAINSTAGE
- PLAN B - MAINSTAGE ELEVATION
- PLAN C - 1:50 PLAN OF FLOOR
- PLAN D - FLOOR ELEVATION
- PLAN E - PLAN OF LIGHTING RIG

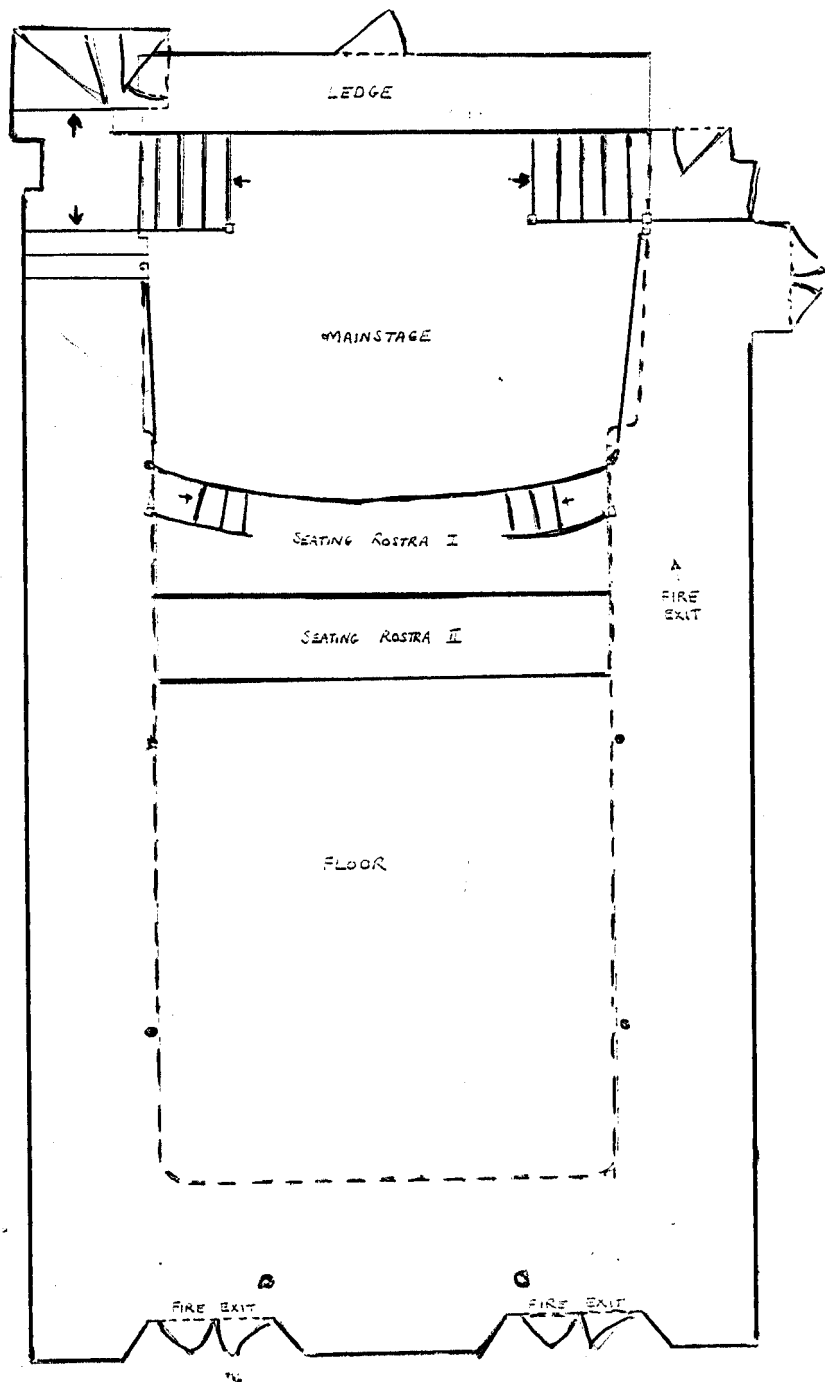

PLAN A - 1:50 PLAN OF MAINSTAGE

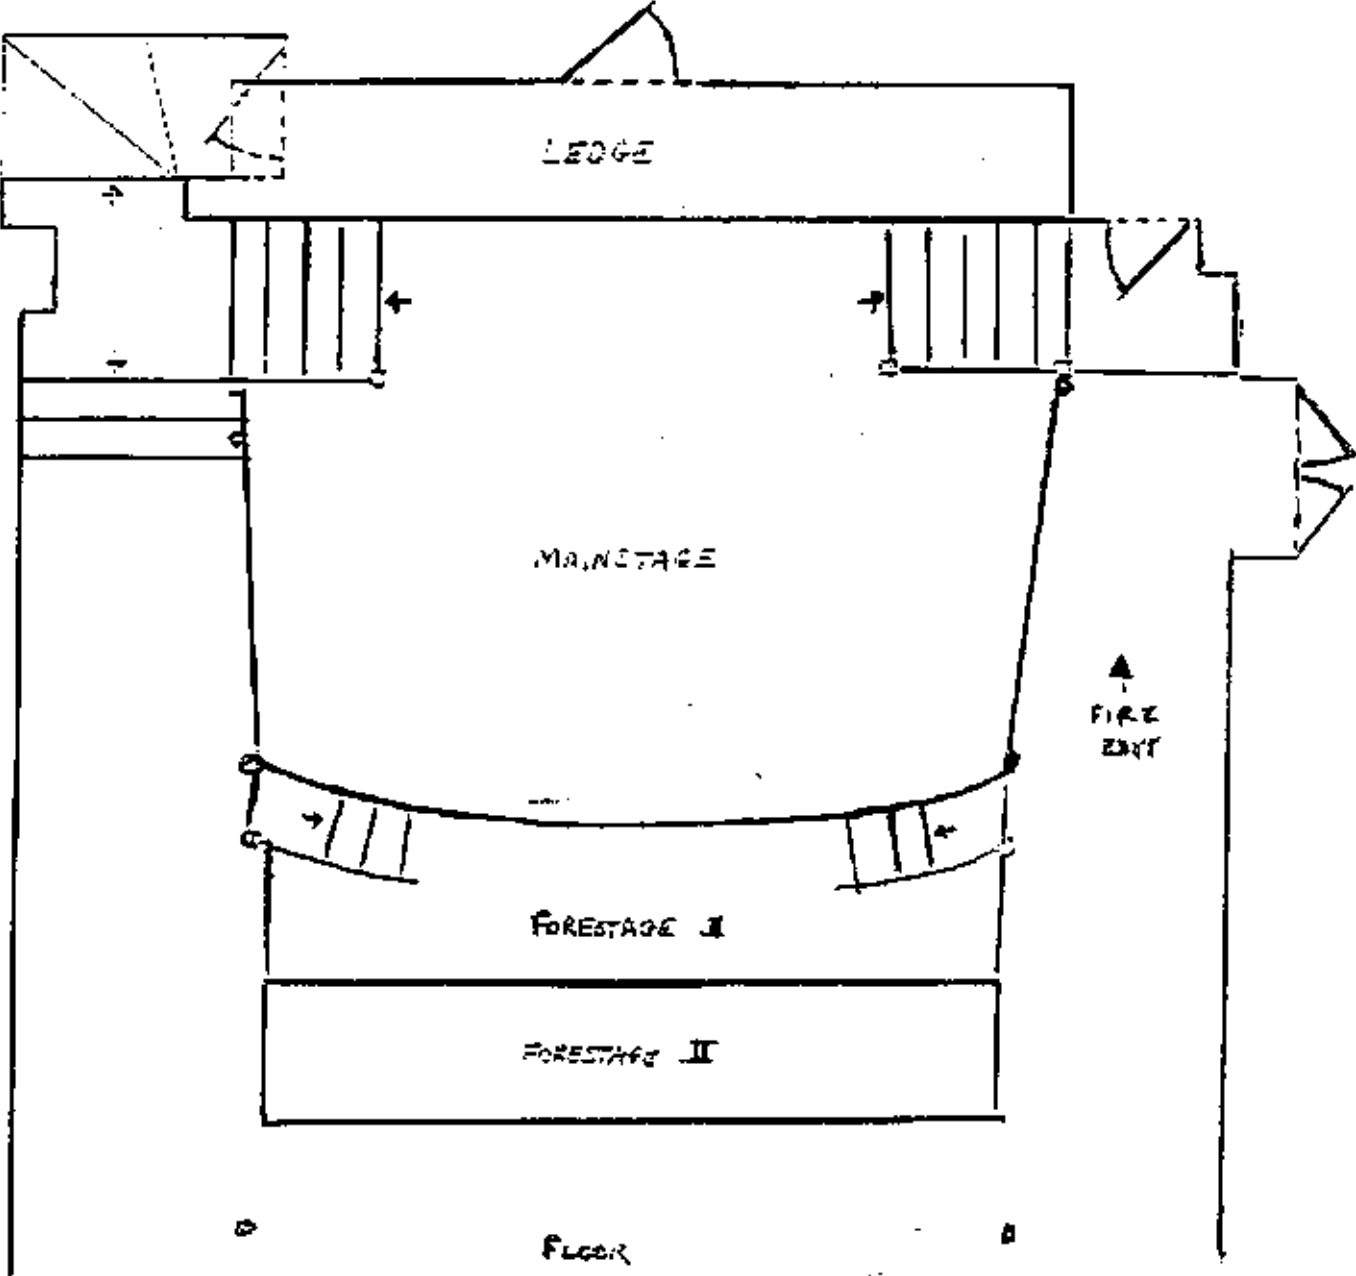


- PILLAR
- POST

SCALE: 1:50




(M. JACKSON 1993)

PLAN B - MAINSTAGE ELEVATION

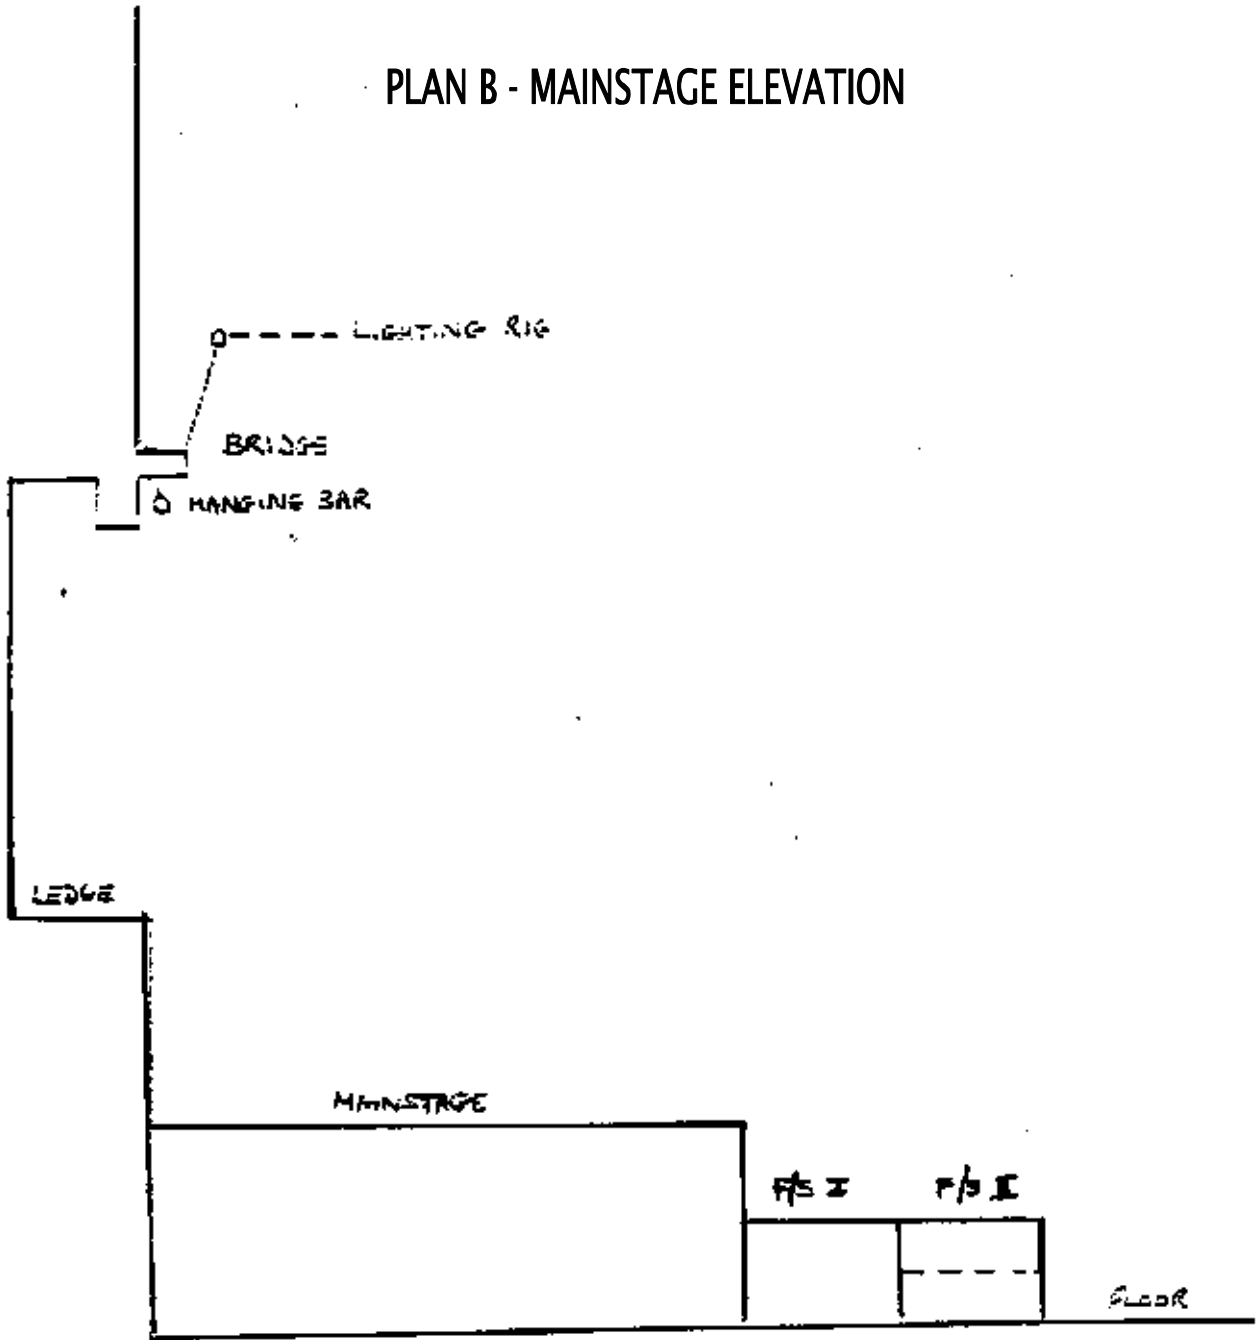


SCALE: 1/50

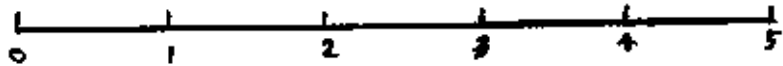

(M. JOHNSON 1997)

F/S = FORESTAGE/ROSTRA


PLAN C - 1:50 PLAN OF FLOOR

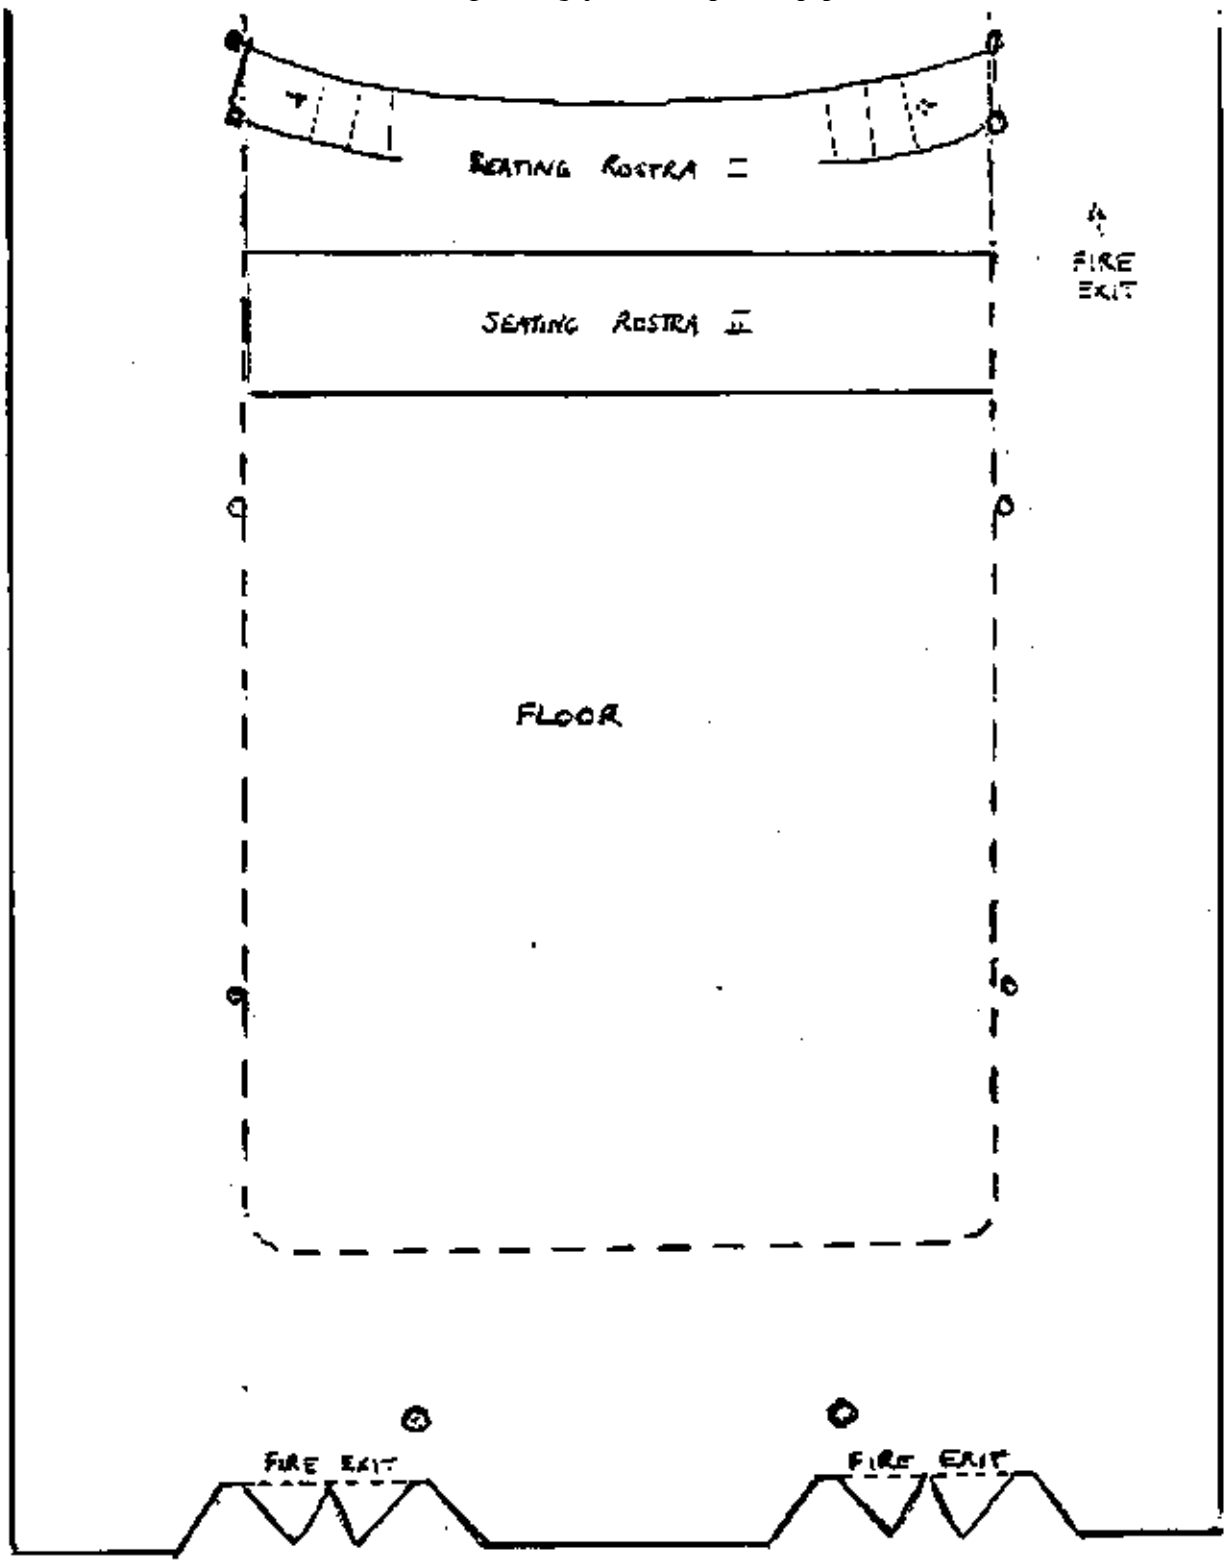

○ PILLAR


--- BALCONY OVERHANG

SCALE 1:50

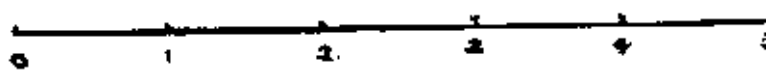

(M. JACKSON 1994)

PLAN D - FLOOR ELEVATION

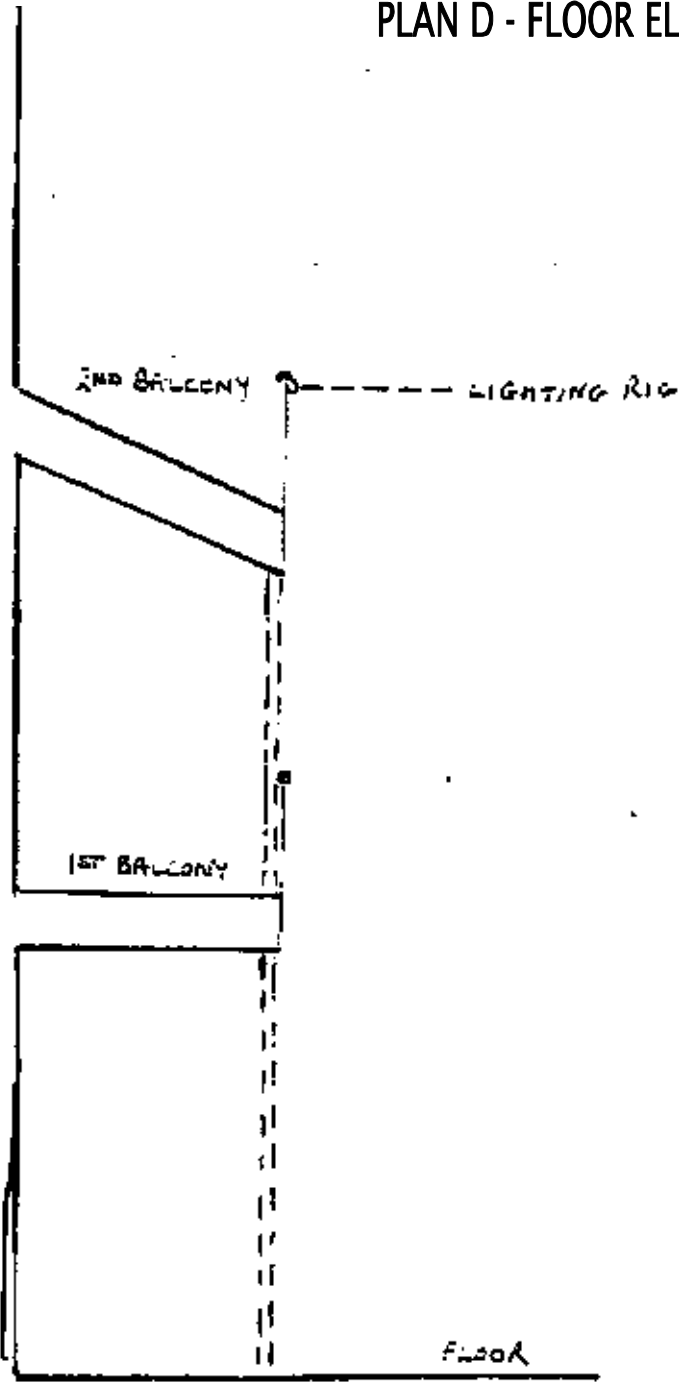


--- PILLAR

SCALE: 1/50



M. JACKSON 1994

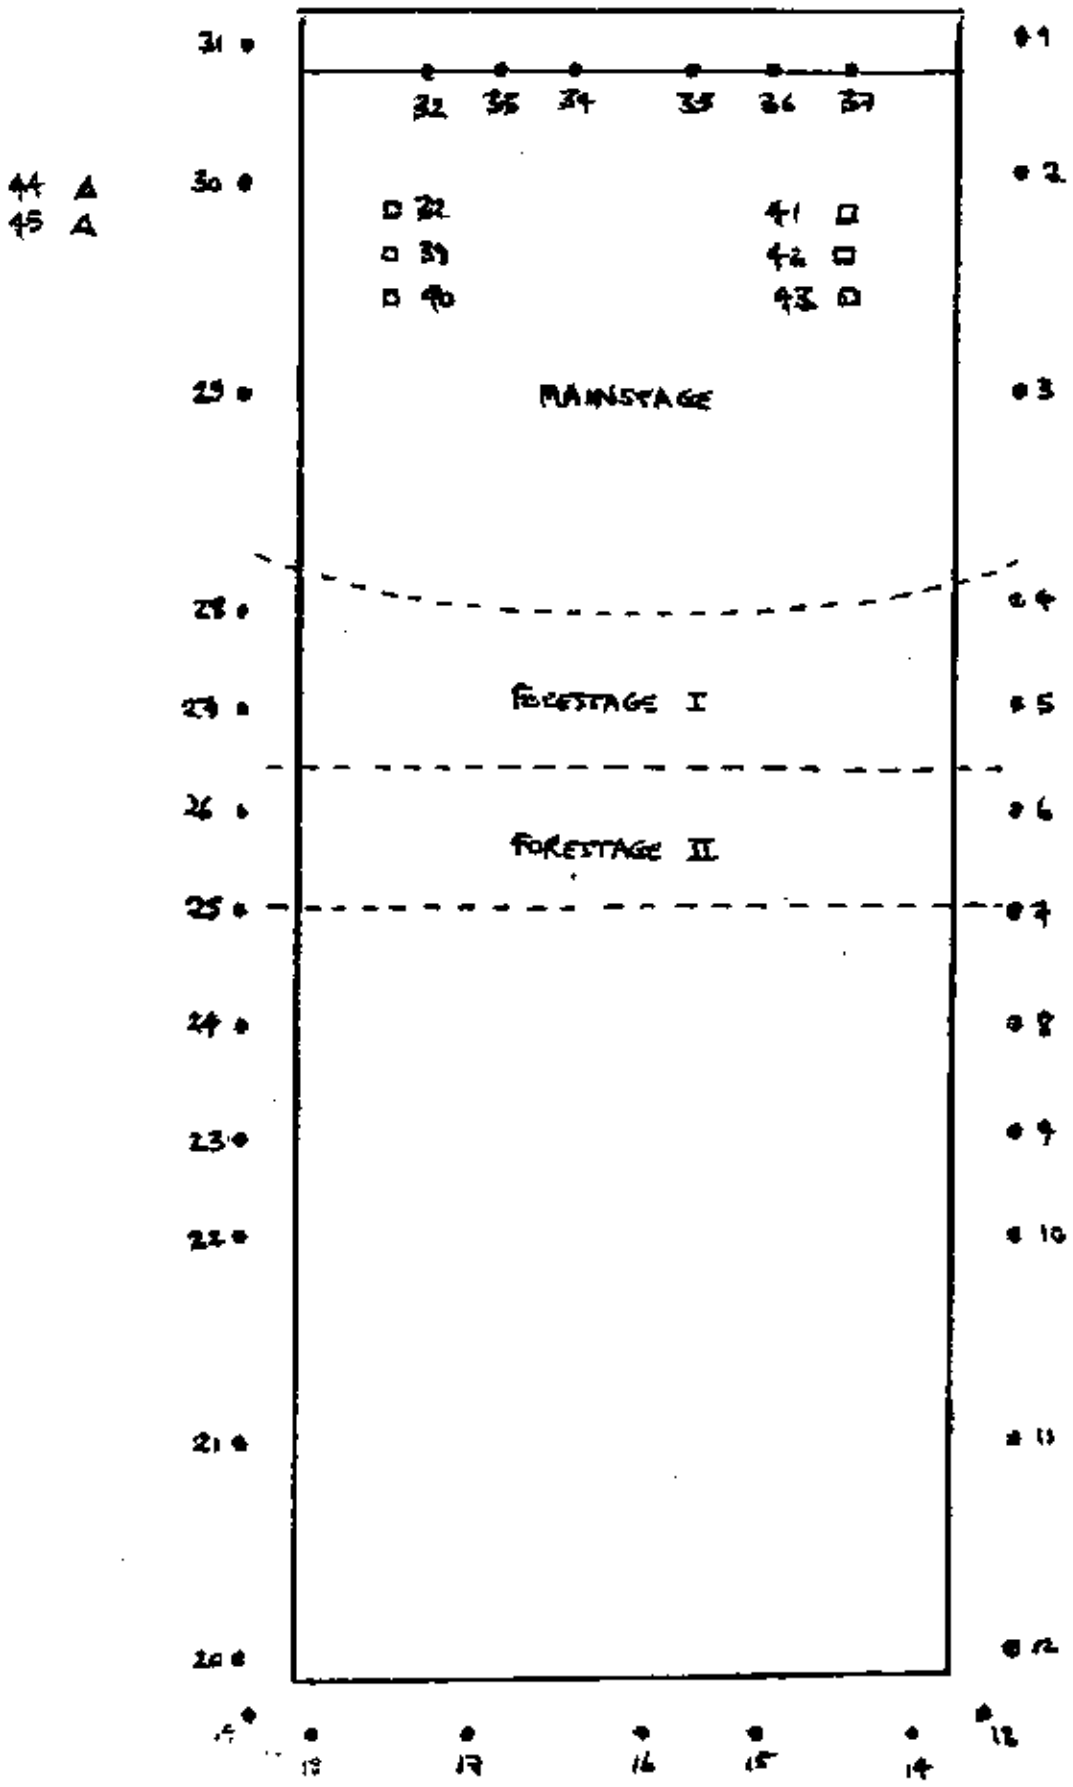

Sockets:

- RIG LEVEL
- ▲ LOWER BALCONY (GREEN ROOM)
- BENEATH MAINSTAGE

SCALE: 1:50

